

PROJECT SUMMARY

CLUB HOUSE CAPE TOWN

Land = 0-1-43.95 rai

MINIMART = 95 SQ.M

COFFEE SHOP = 53 SQ.M

RESTUARANT = 127 SQ.M


EDUCATION AREA = 164 SQ.M

SWIMMING POOL & TERRACE = 141 SQ.M

CAR PARK = 10 units

BUILDING Area = 1,100 sq.m

1st Floor Plan
1:100

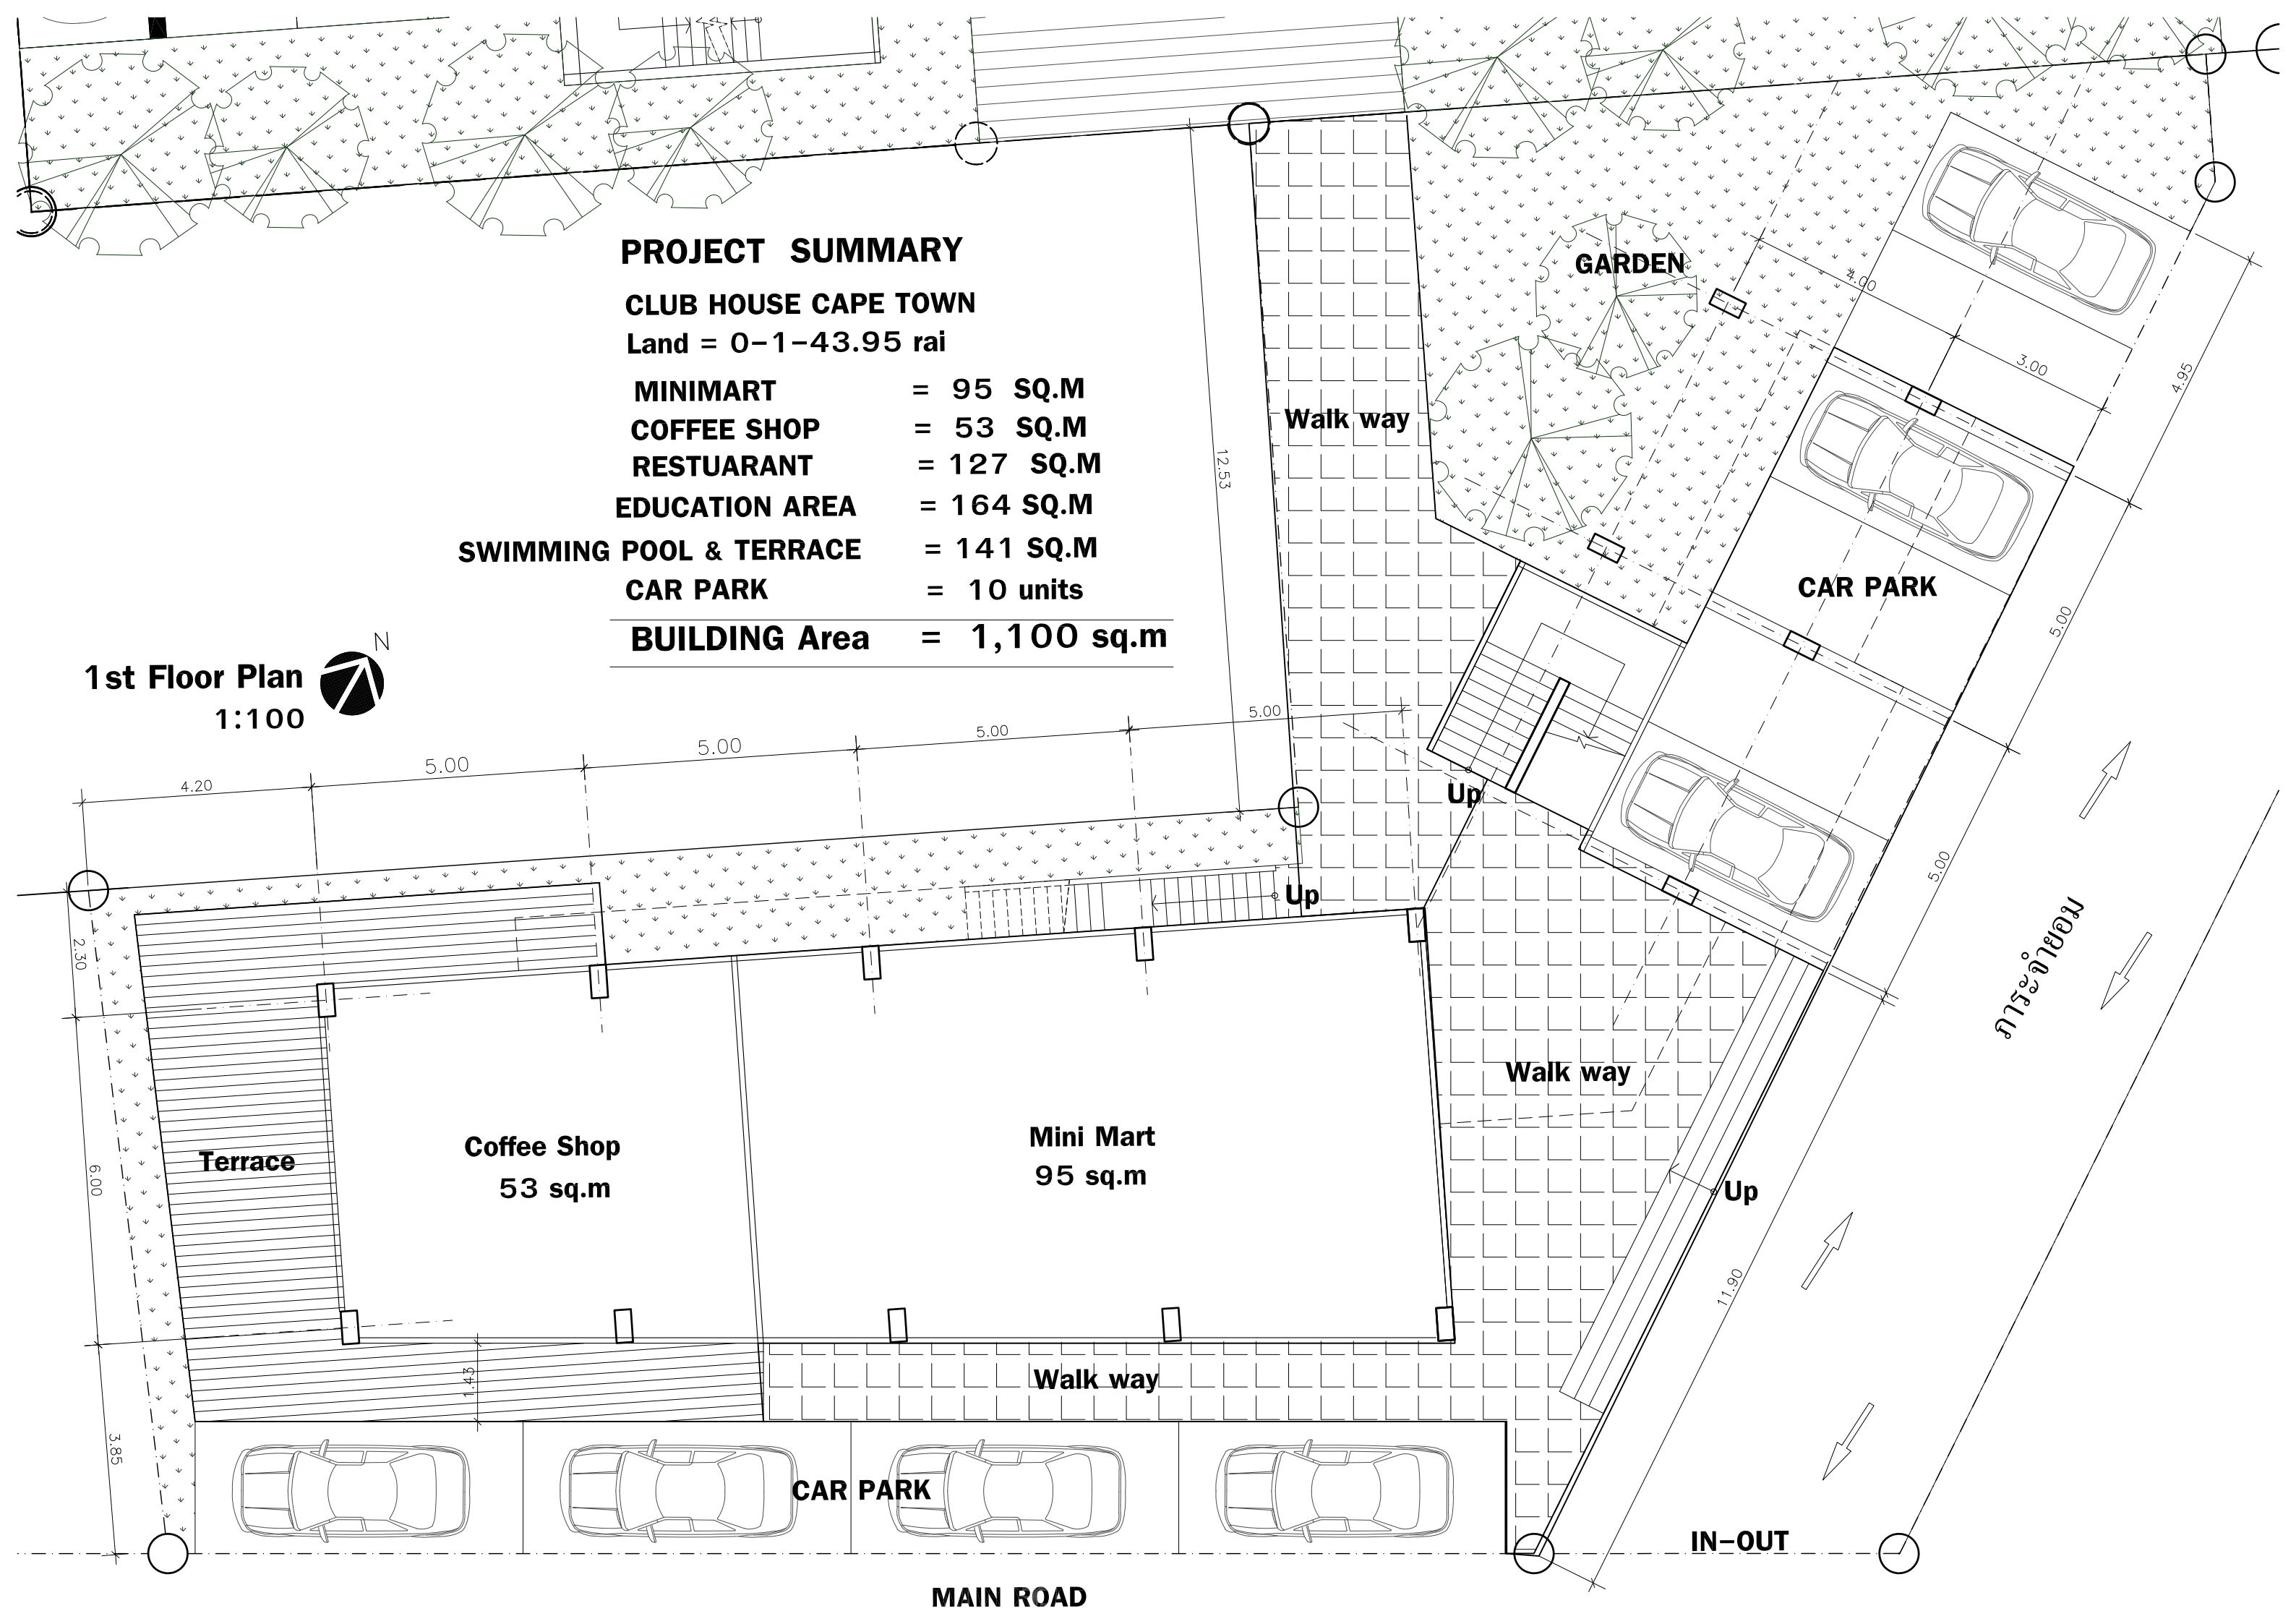

การะจำยอม

IN-OUT

MAIN ROAD

GARDEN

CAR PARK

Walk way

Walk way

Mini Mart
95 sq.m

Coffee Shop
53 sq.m

Terrace


CAR PARK

Walk way

Up


Up

Up

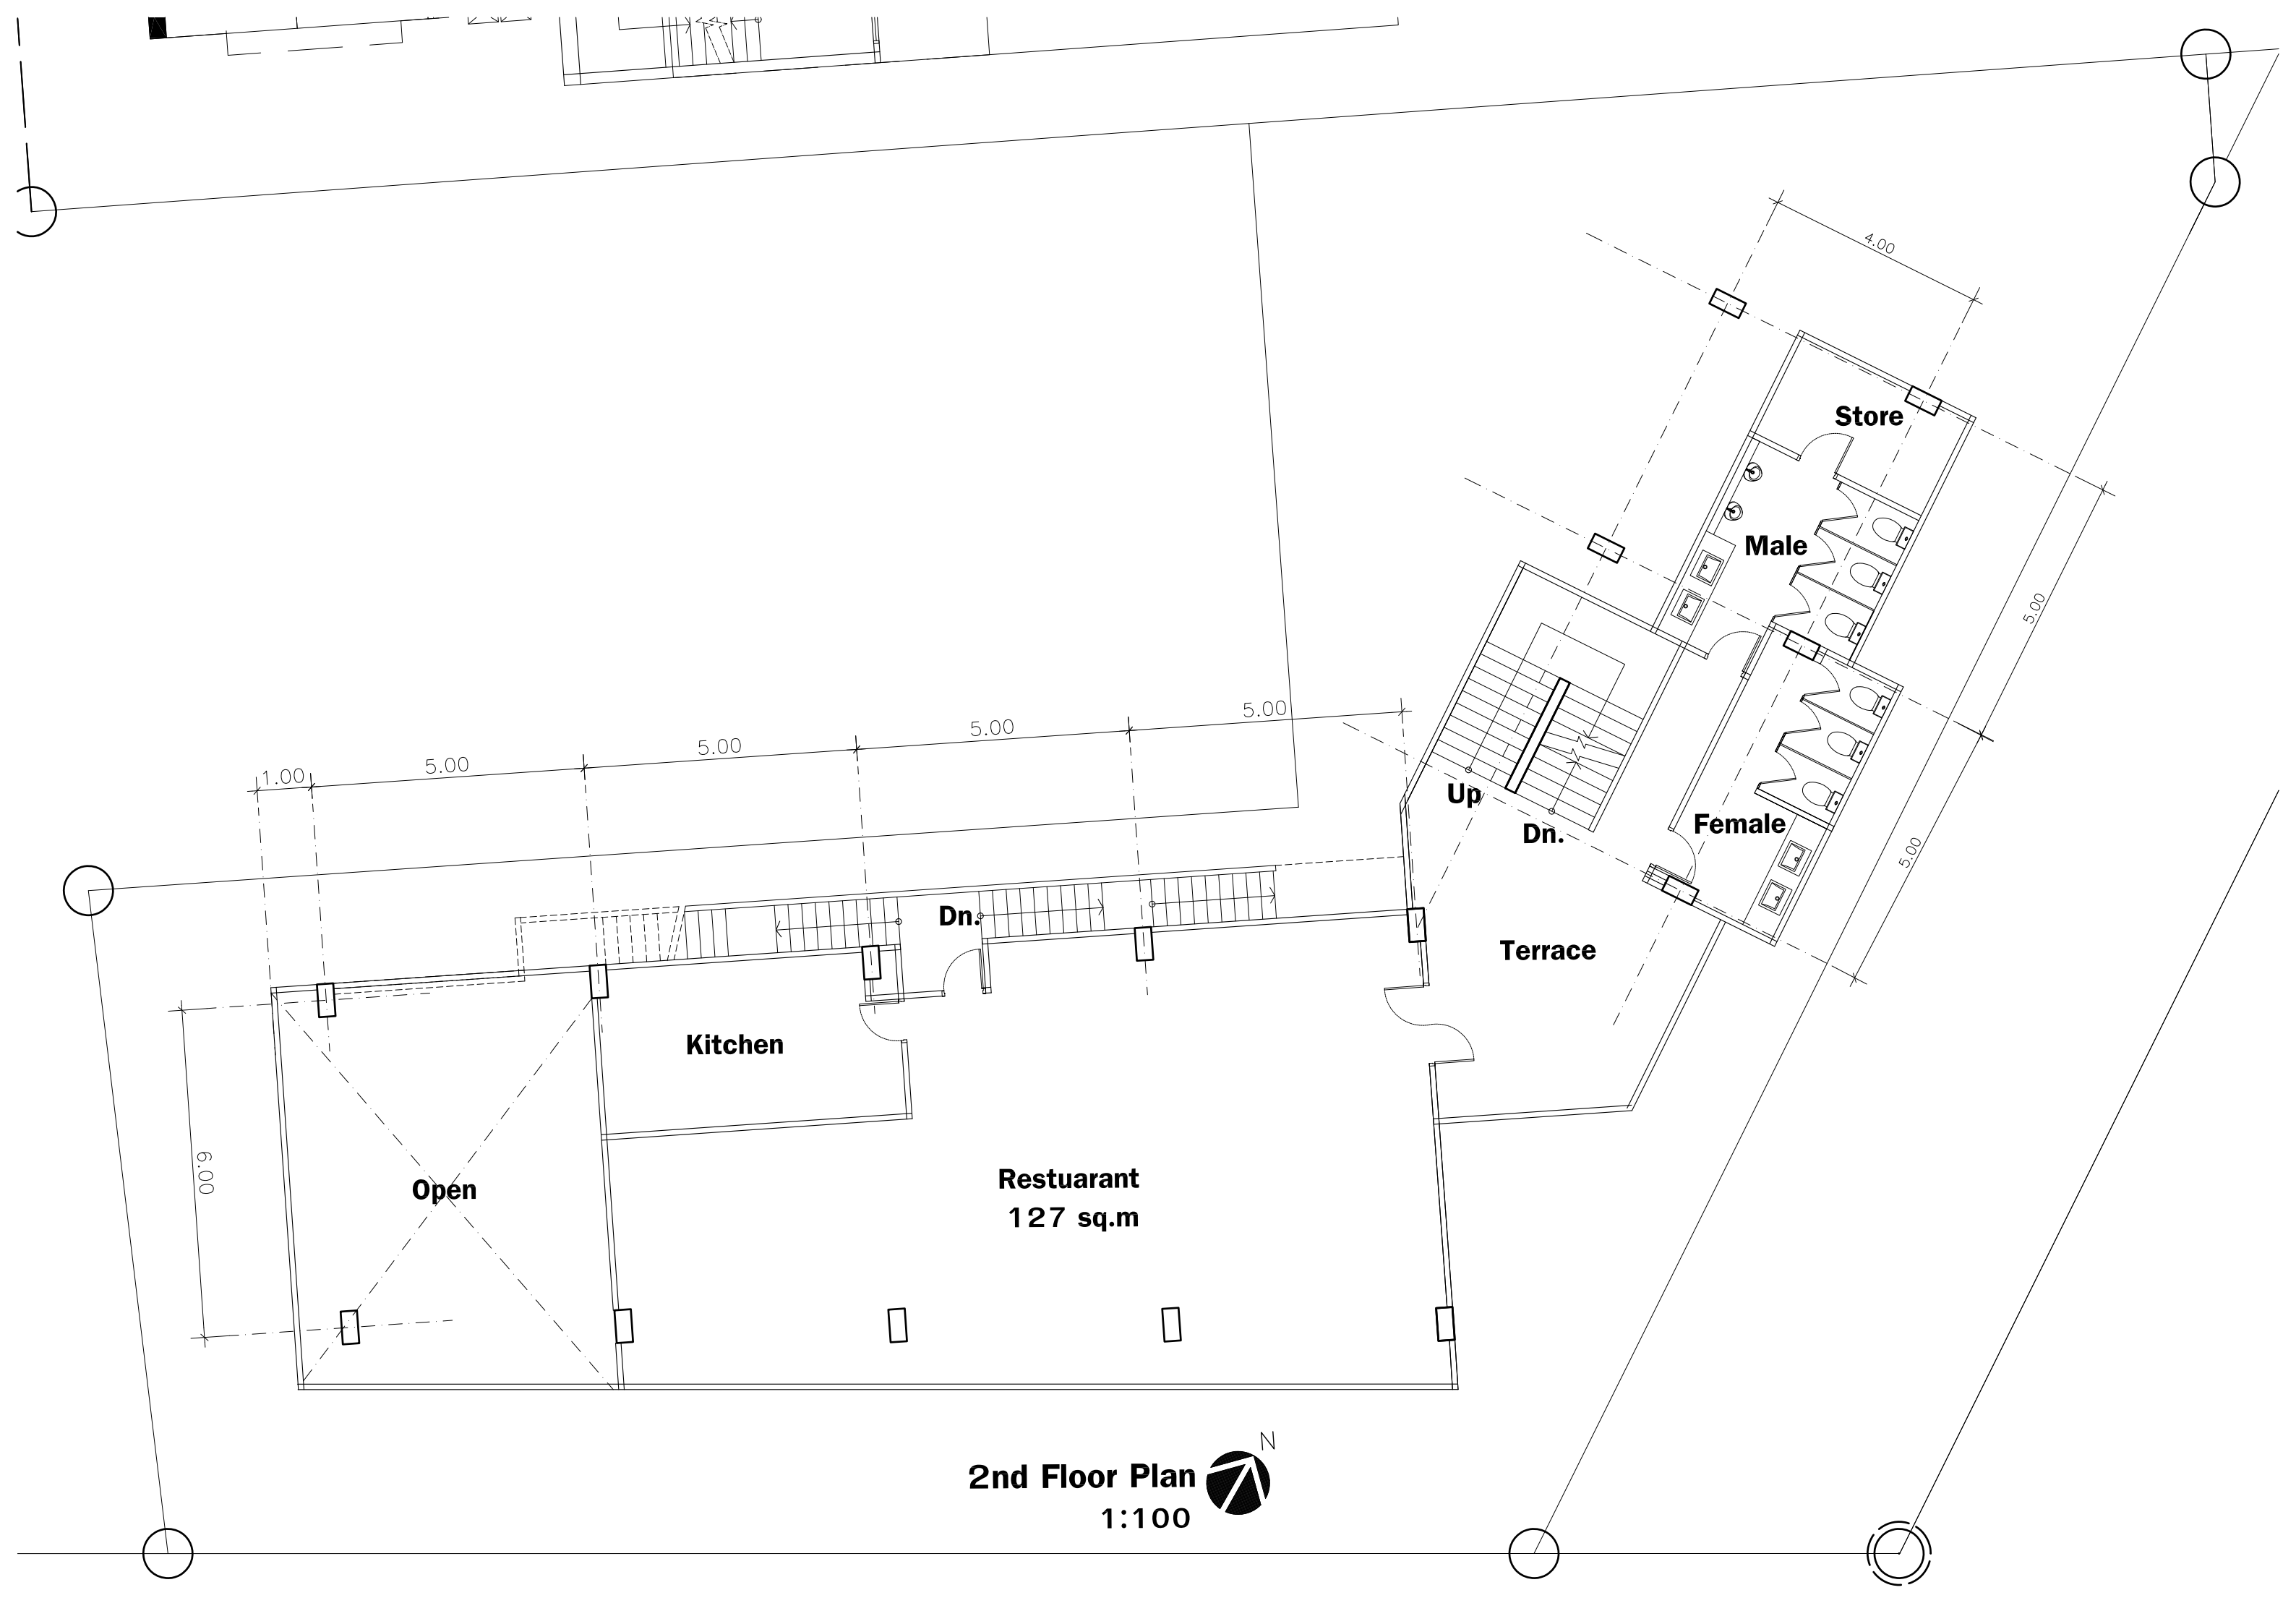

2nd Floor Plan
1:100




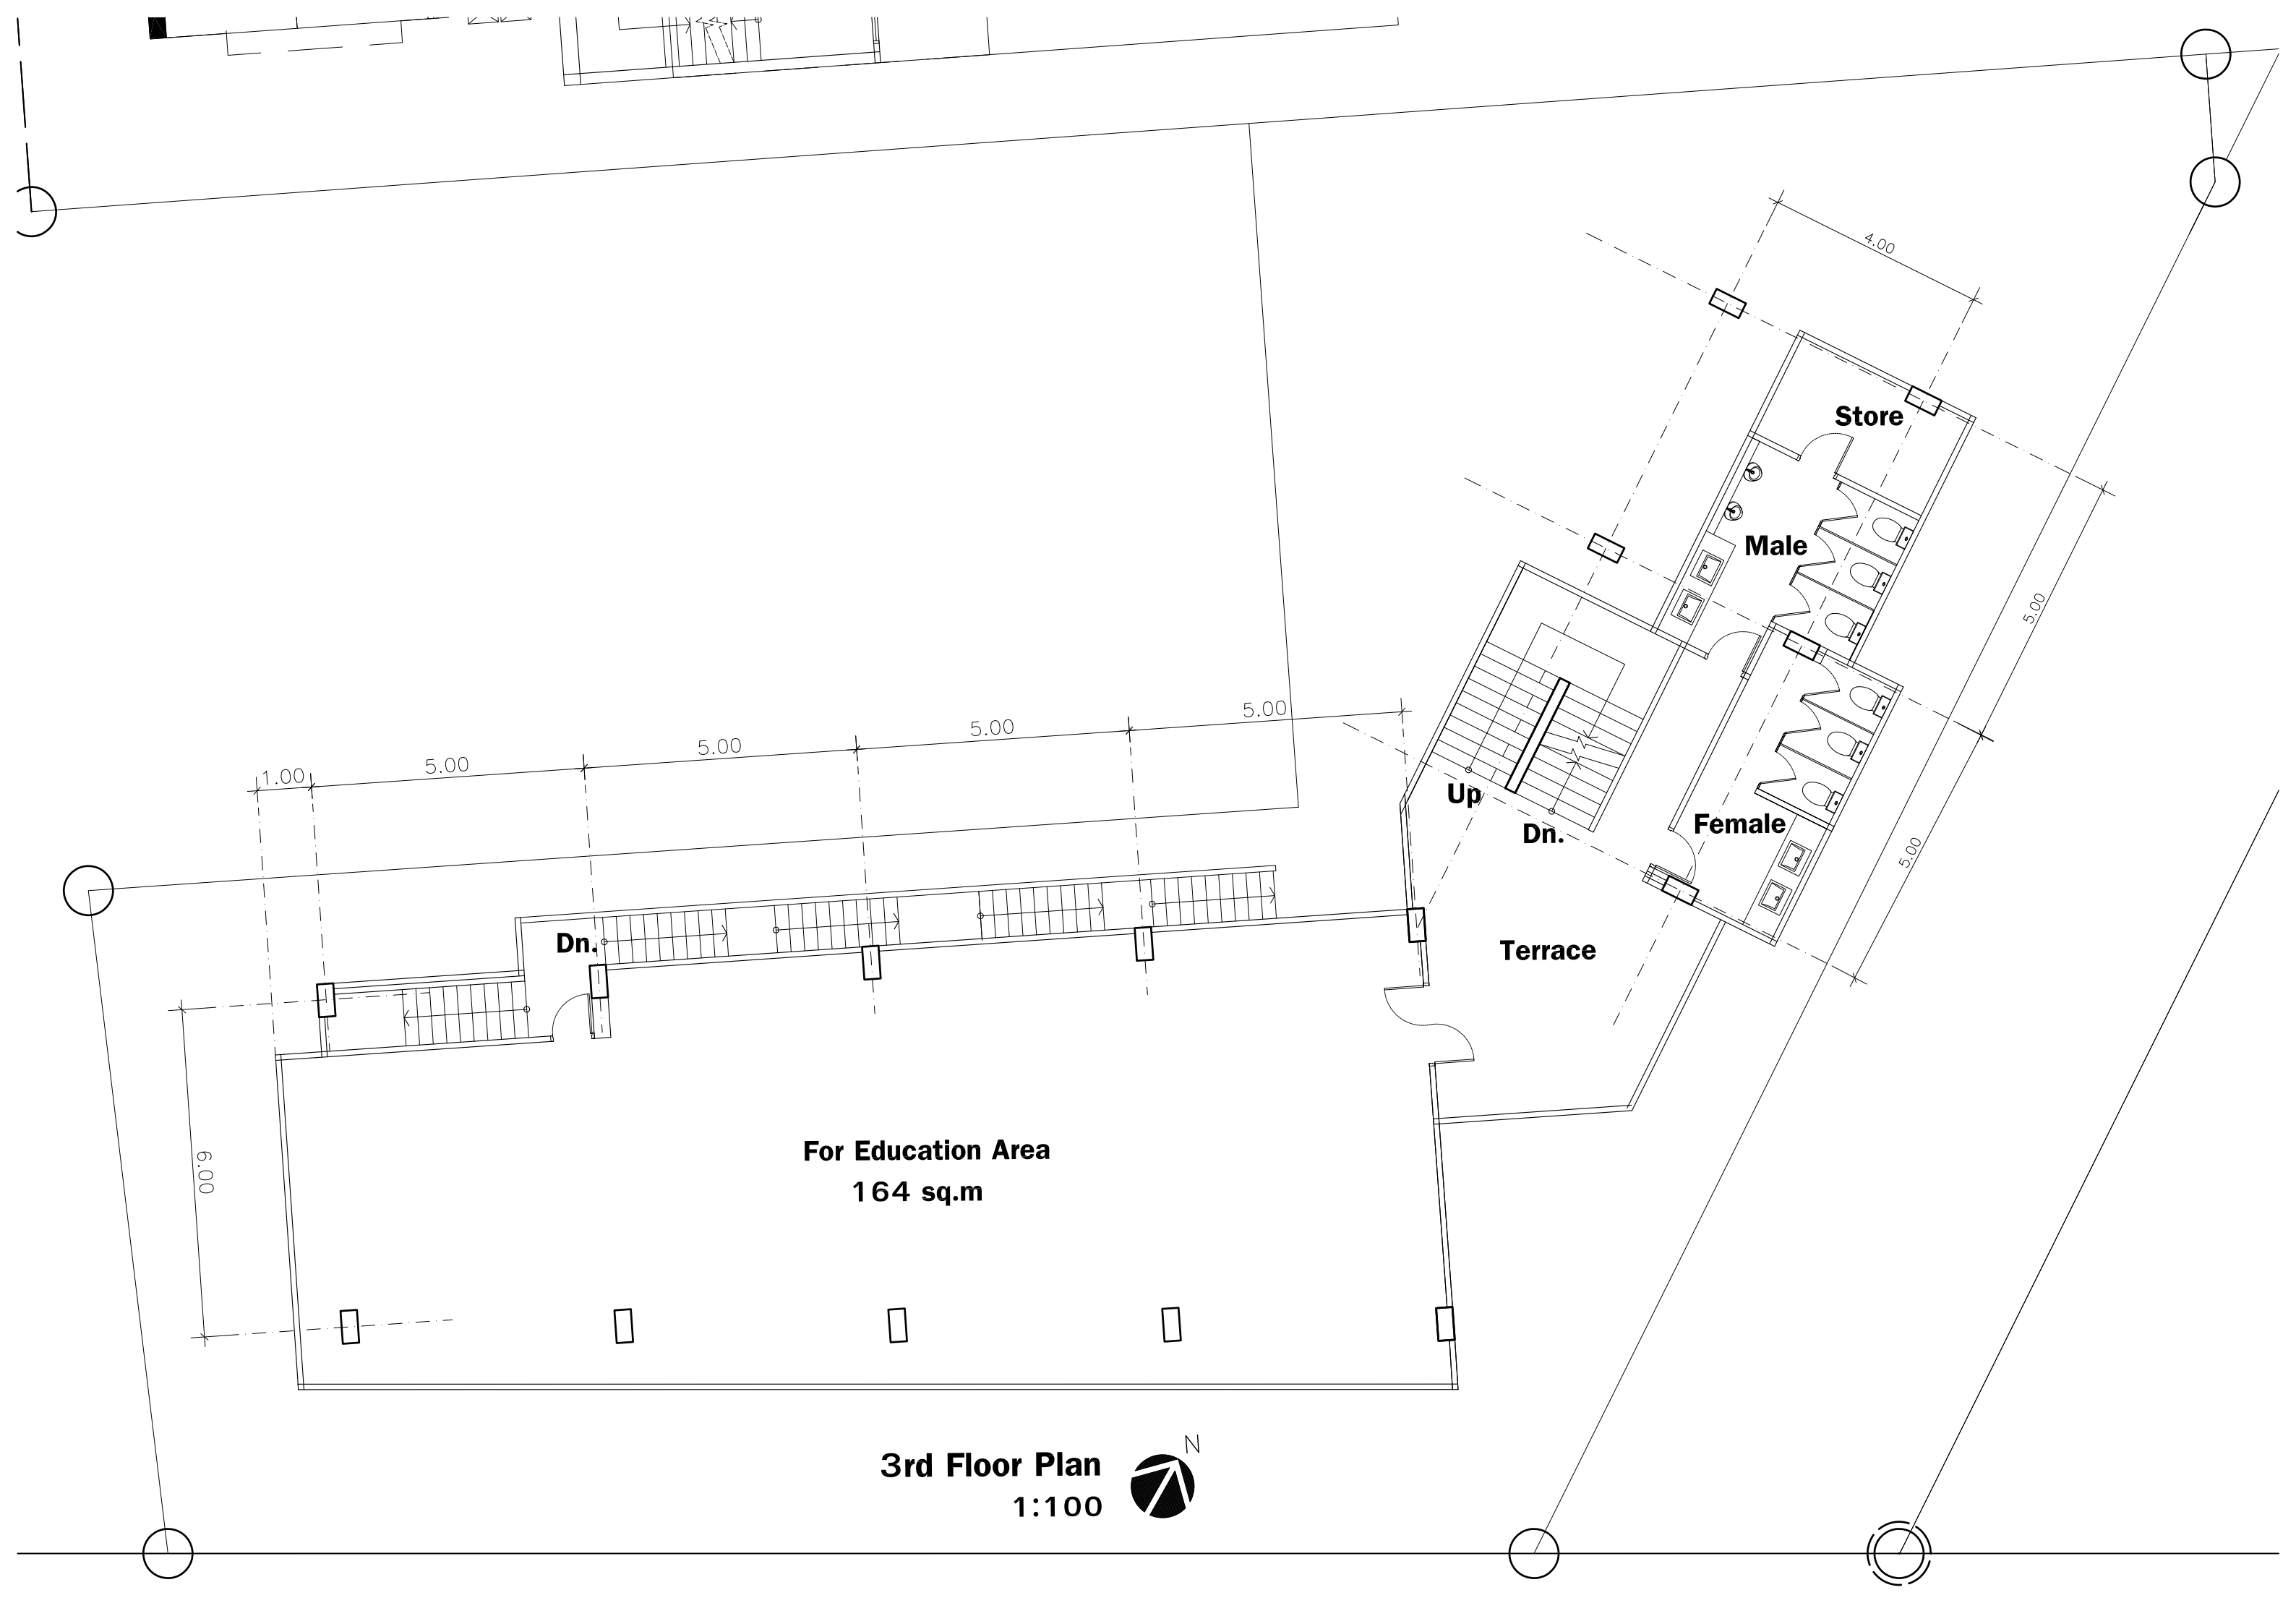

For Education Area
164 sq.m


3rd Floor Plan
1:100



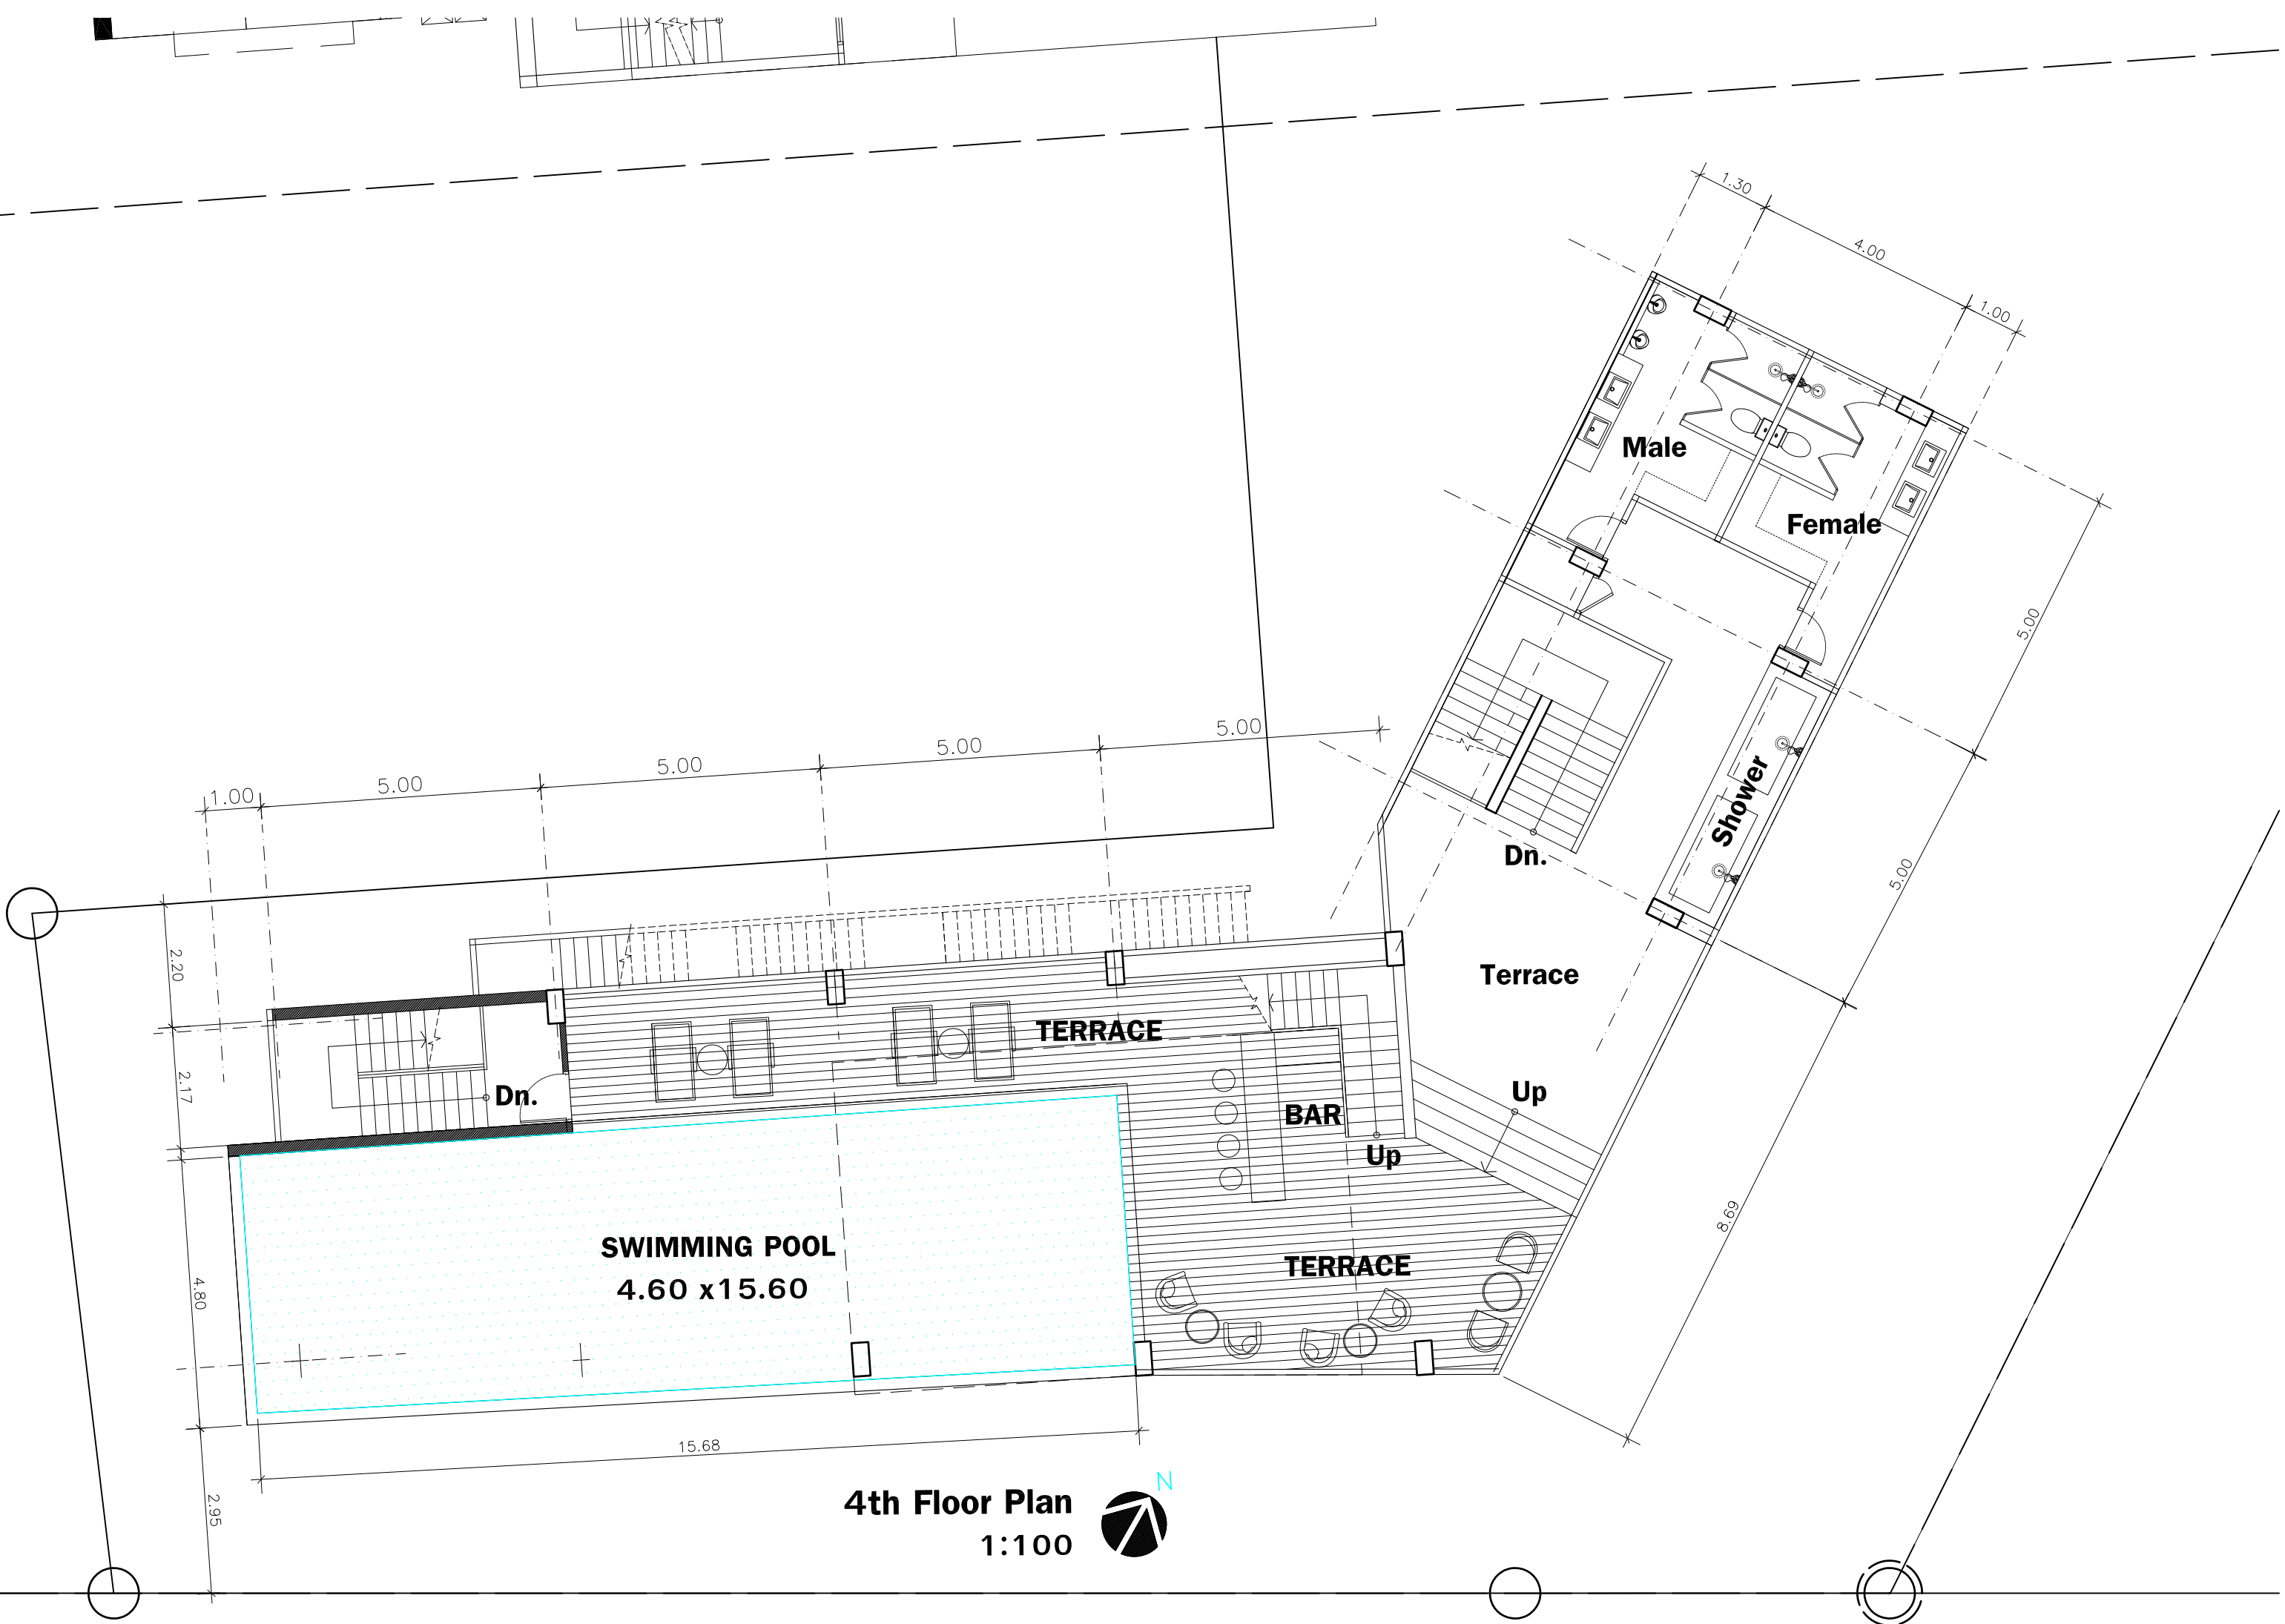

4th Floor Plan
1:100



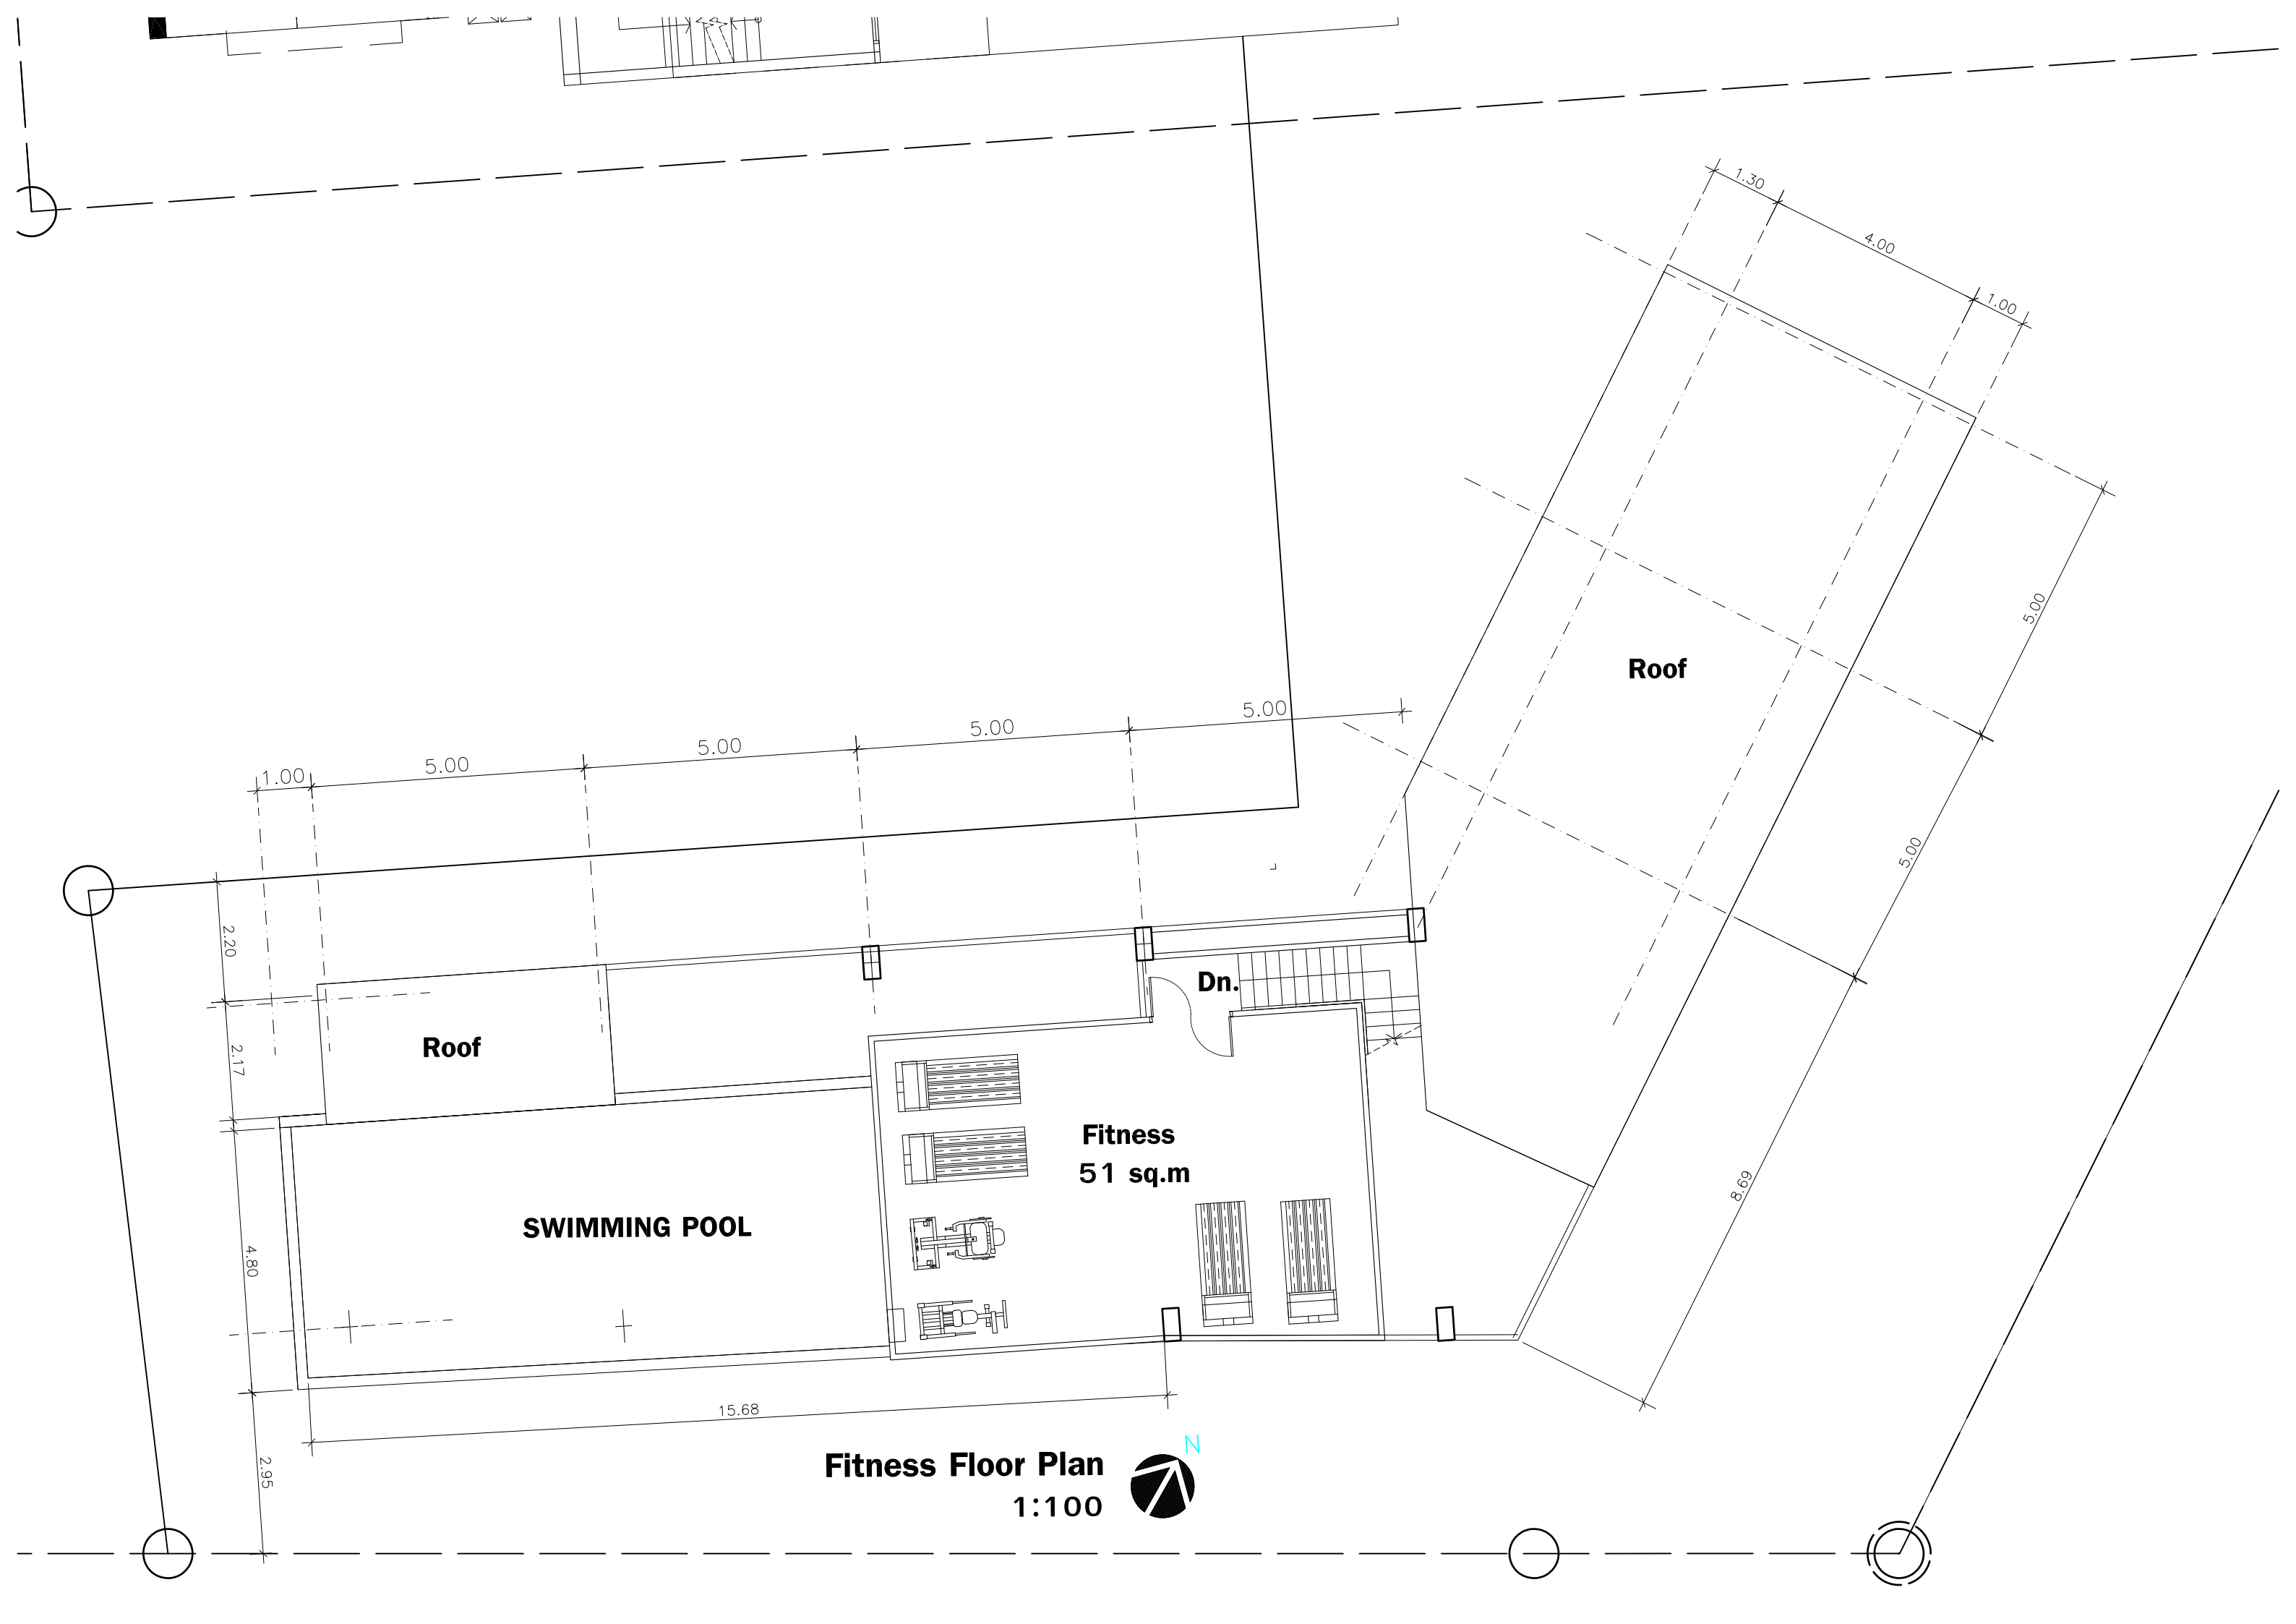

1.00 5.00 5.00 5.00 5.00

Roof

Roof

SWIMMING POOL

Fitness
51 sq.m

Dn.

5.00

5.00

8.69

Fitness Floor Plan
1:100

